


- LEGEND**
- ① EXISTING GROUND
  - ② 1/2" ASPHALT CONCRETE, SP. TYPE B
  - ③ STEEL-TACK COAT
  - ④ 3" ASPHALT CONCRETE, SP. TYPE B
  - ⑤ 6" C&G
  - ⑥ LINEAR GRADING

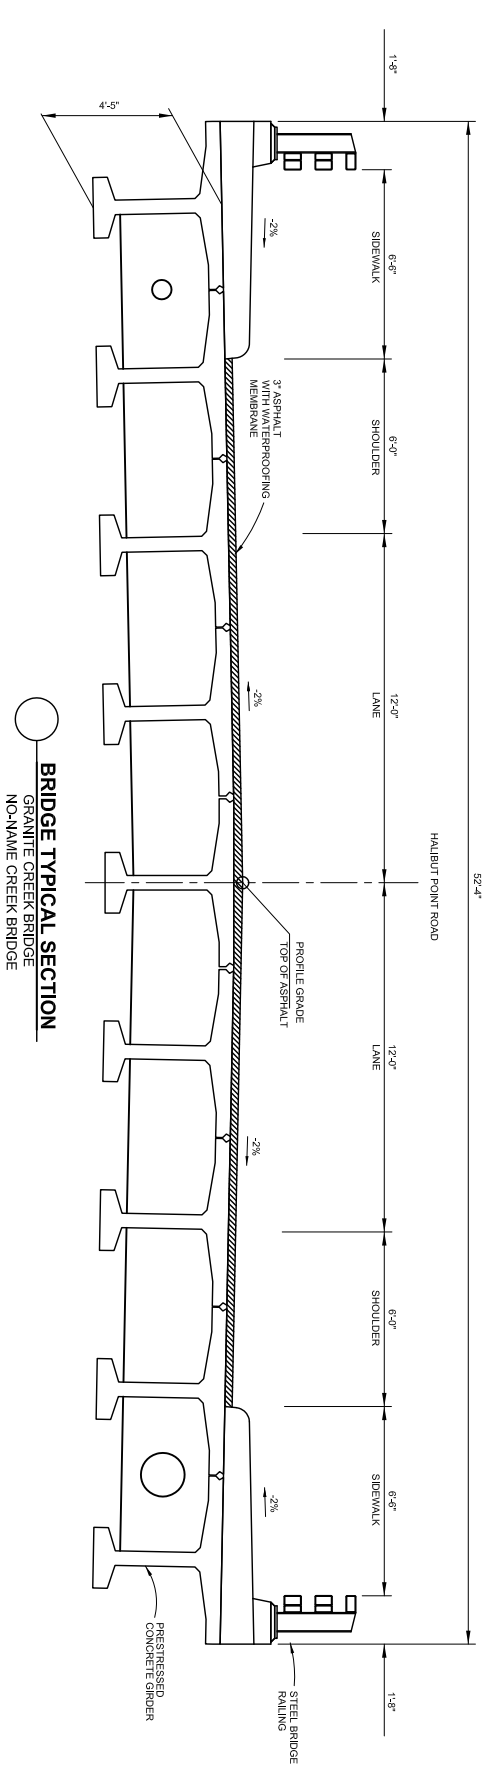

**TYPICAL SECTIONS**

ALASKA STATE DEPT. OF TRANSPORTATION  
AND PUBLIC FACILITIES  
S.E. REGION DESIGN & ENGINEERING SERVICES

**SIT: HALIBUT POINT ROAD  
PAVEMENT REHABILITATION  
PROJECT NO. 69351**

QA/SIT/69351/PLANS/SET/01/01/PL/69351.DWG  
2011 DISP.LIN.DWG